


S1

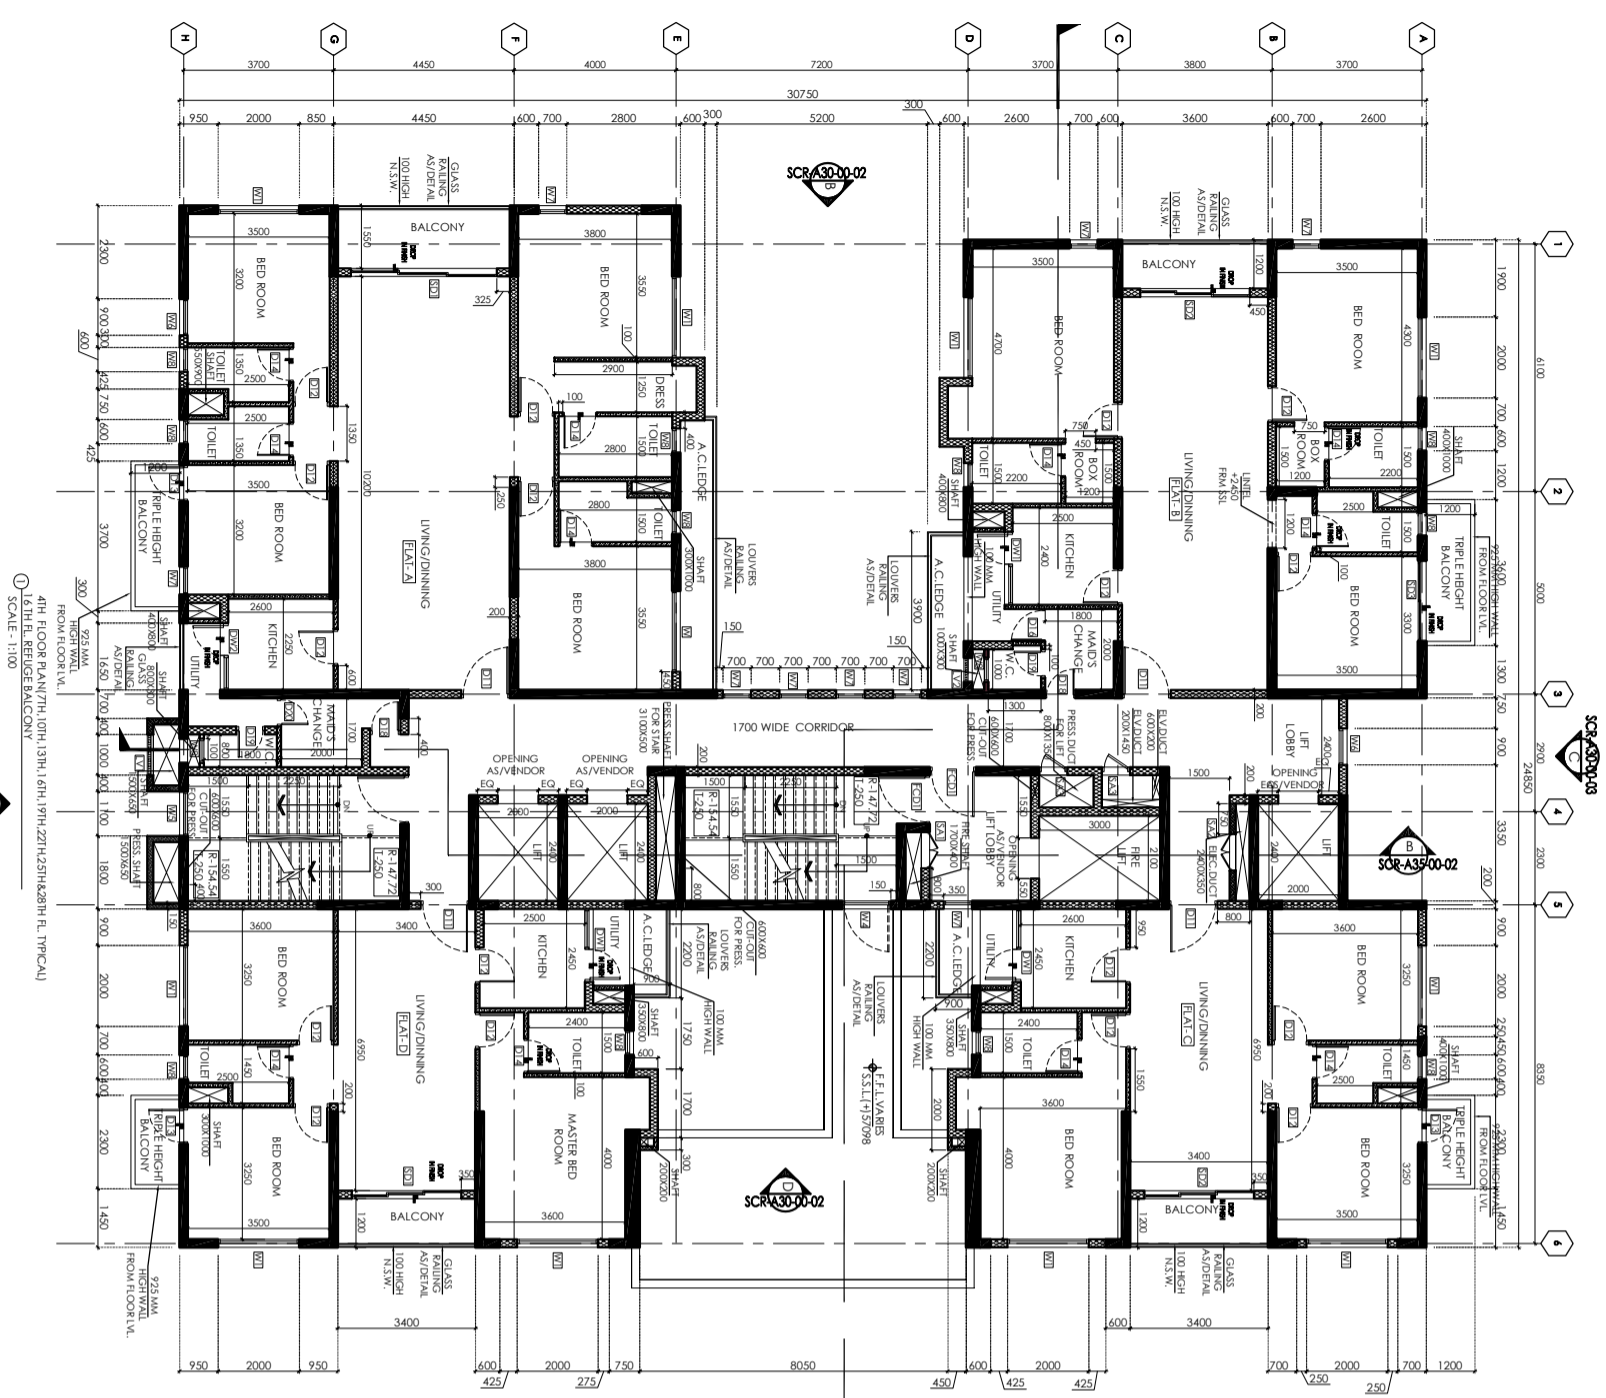

150MM	STRUCTURAL COLUMN
100MM	CONCRETE WALL 100MM THICK
150MM	CONCRETE WALL 150MM THICK
200MM	CONCRETE WALL 200MM THICK
250MM	CONCRETE WALL 250MM THICK
300MM	CONCRETE WALL 300MM THICK

